


TABLE D'ÉLÈVE
PHYSIQUE

TABLE DE PROFESSEUR
CHIMIE
échelle: 0.05 p.m.


TABLE DE PROFESSEUR
PHYSIQUE

Dimensions: 100, 210, 80, 310

Détail: Bande 60x20x38

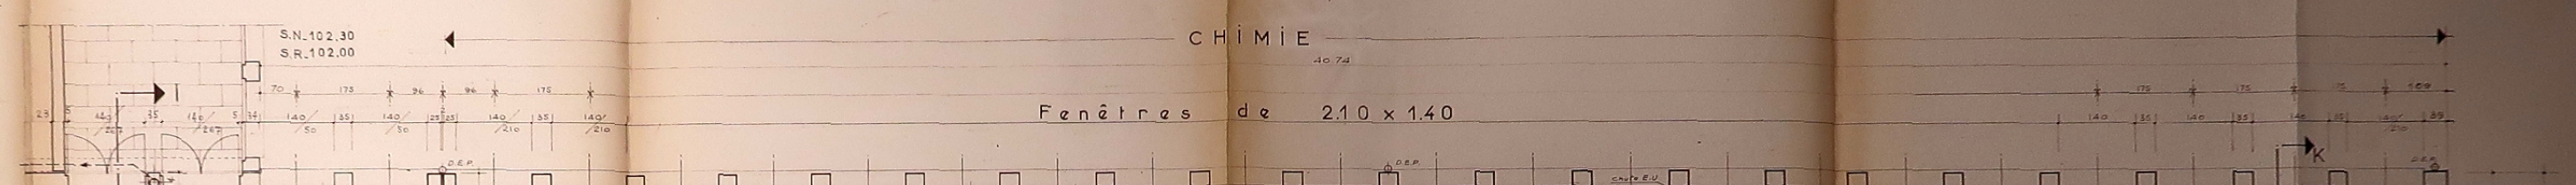



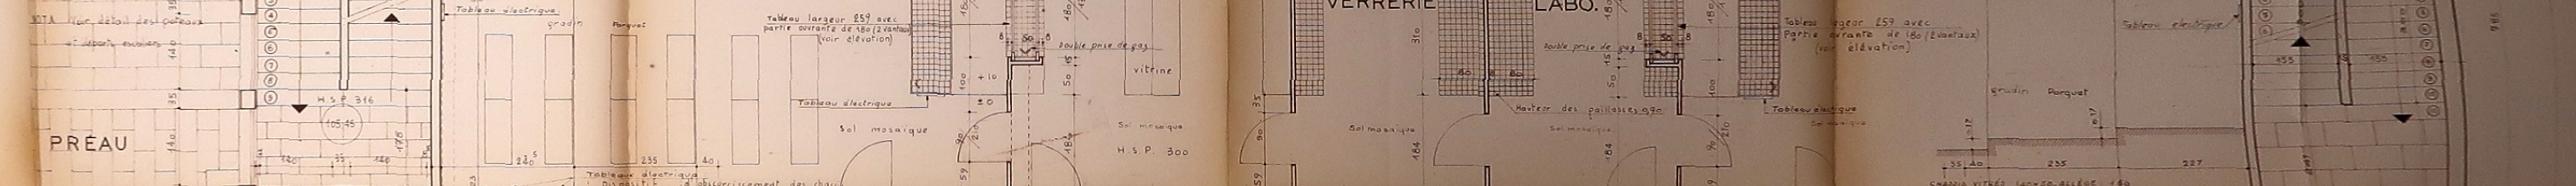[illegible]

41


[illegible]


[illegible]

PHYSIQUE

REZ DE CHAUSSEE
CLASSES DE CHIMIE ET PHYSIQUE

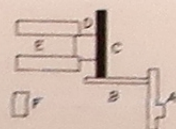

T. MOISNEY ARCHITECTE
D.P.L.G. PRIX DE ROME

