



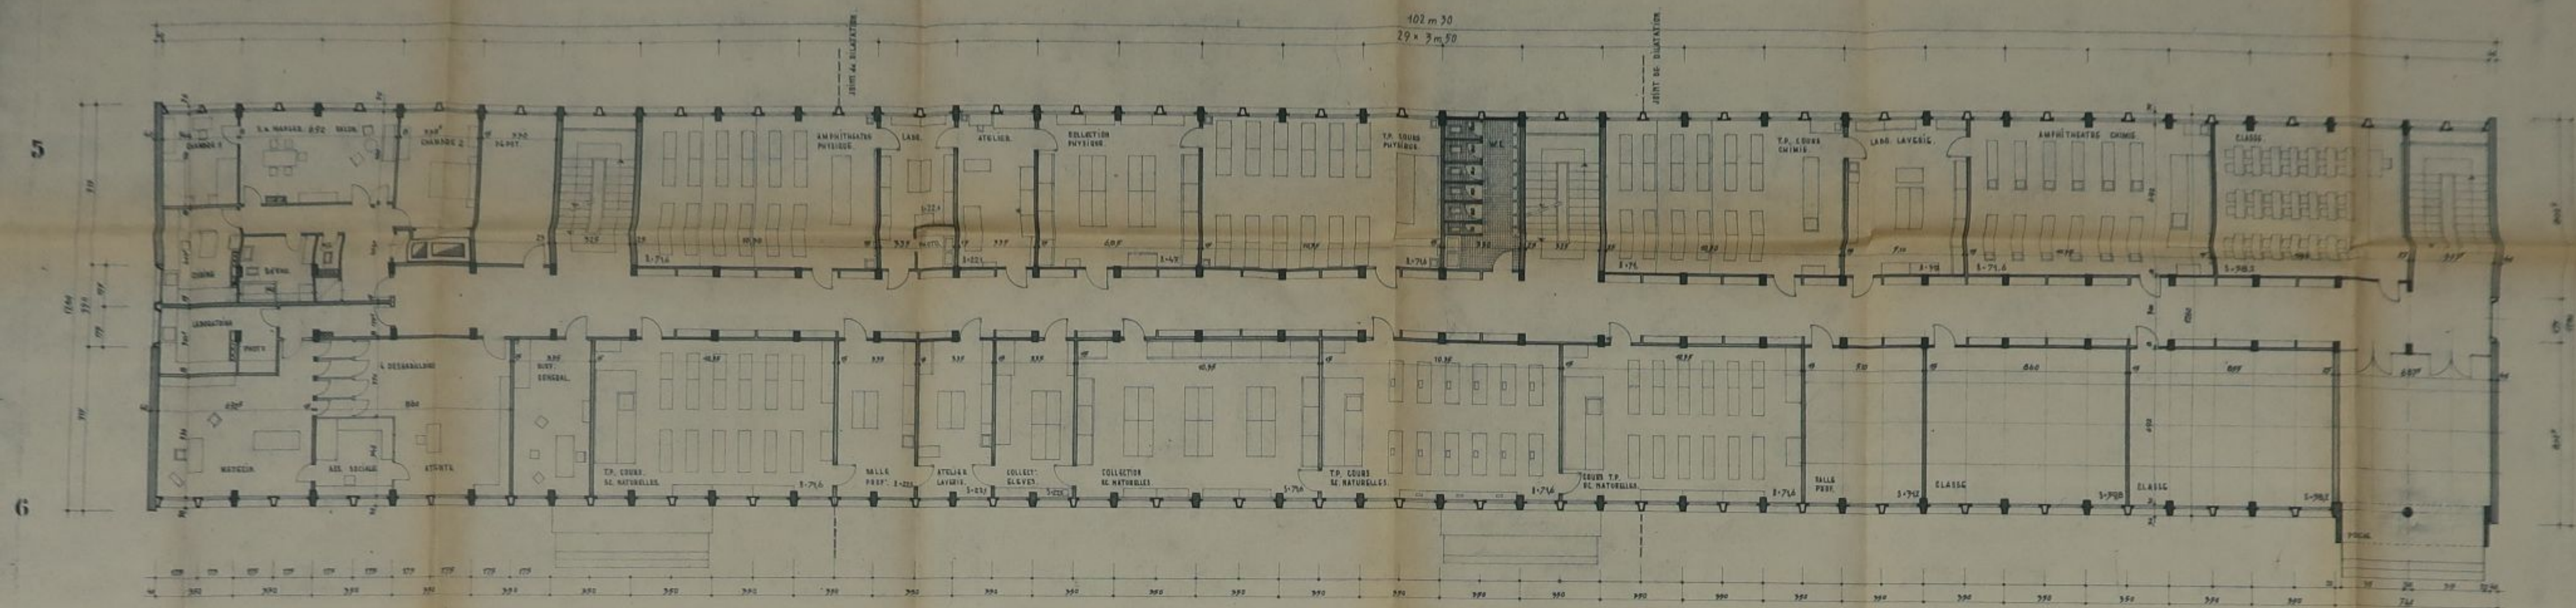

PREMIER ETAGE.

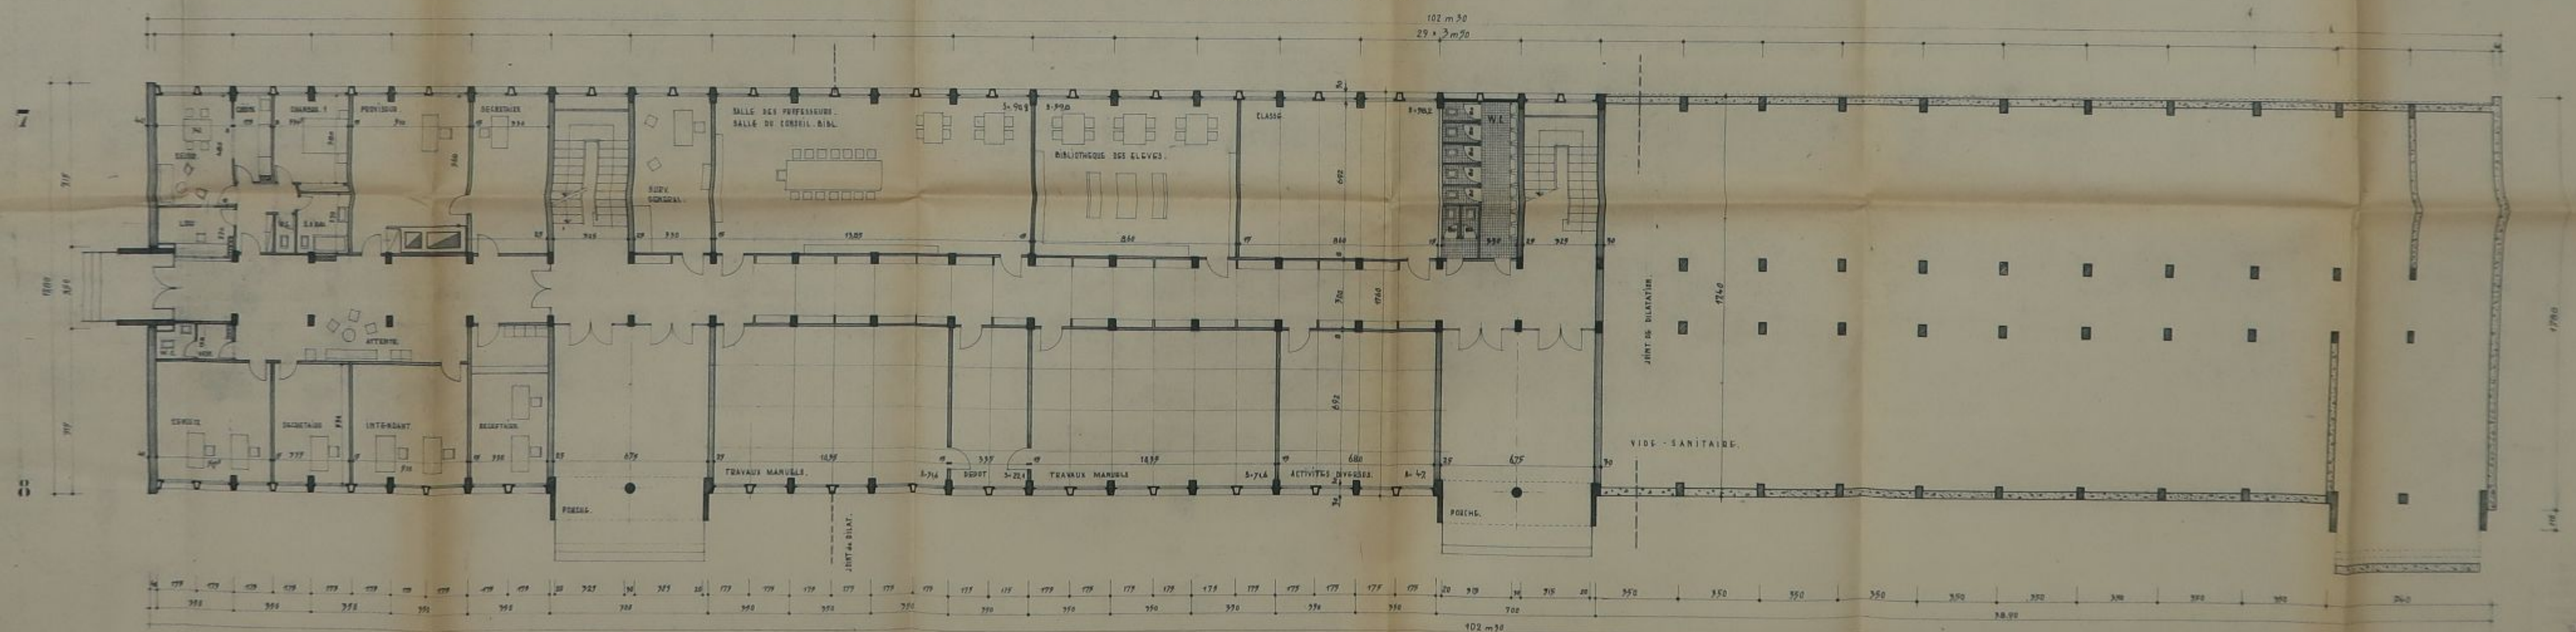

REZ-DE-CHAUSSEE.

5	7	6	8
LOG. ALJ. des SEPR. 106m CONC. 4 PIÉCES	CENTRE MER-SOL. 2 PIÉCES	ADMINISTRATION	
SALLE 14.50	ATTENT. 16.5	TECH. 27.8	
S. H. MARIER 14.50	ASS. D. 6.80	SECR. 17.9	
CHAMB. 1 15.50	LOG. 7.4	INTER. 27	
CHAMB. 2 17.5		LABORAT. 15.9	
CHAMB. 3 13.0		PROF. 9.05	
S. H. 12.0		SECR. 21.0	
W.C. 2.0			
RESEAU 18.7			
PLACARD 4.0			
TOTAL 109.0 m²	14.0 m²		

MINISTÈRE DE L'ÉDUCATION NATIONALE.
VILLE DE GUINGAMP
LYCÉE PAVIE GADGONS
EXTERNAT. REZ-DE-CHAUSSEE - 1^{er} ETAGE.
ANDRÉ REMONDET
PATRICE SIMON
N 4
13 DEC 1955